




**10 PARTIAL SITE PLAN**  
 SCALE: 1"=10'-0"

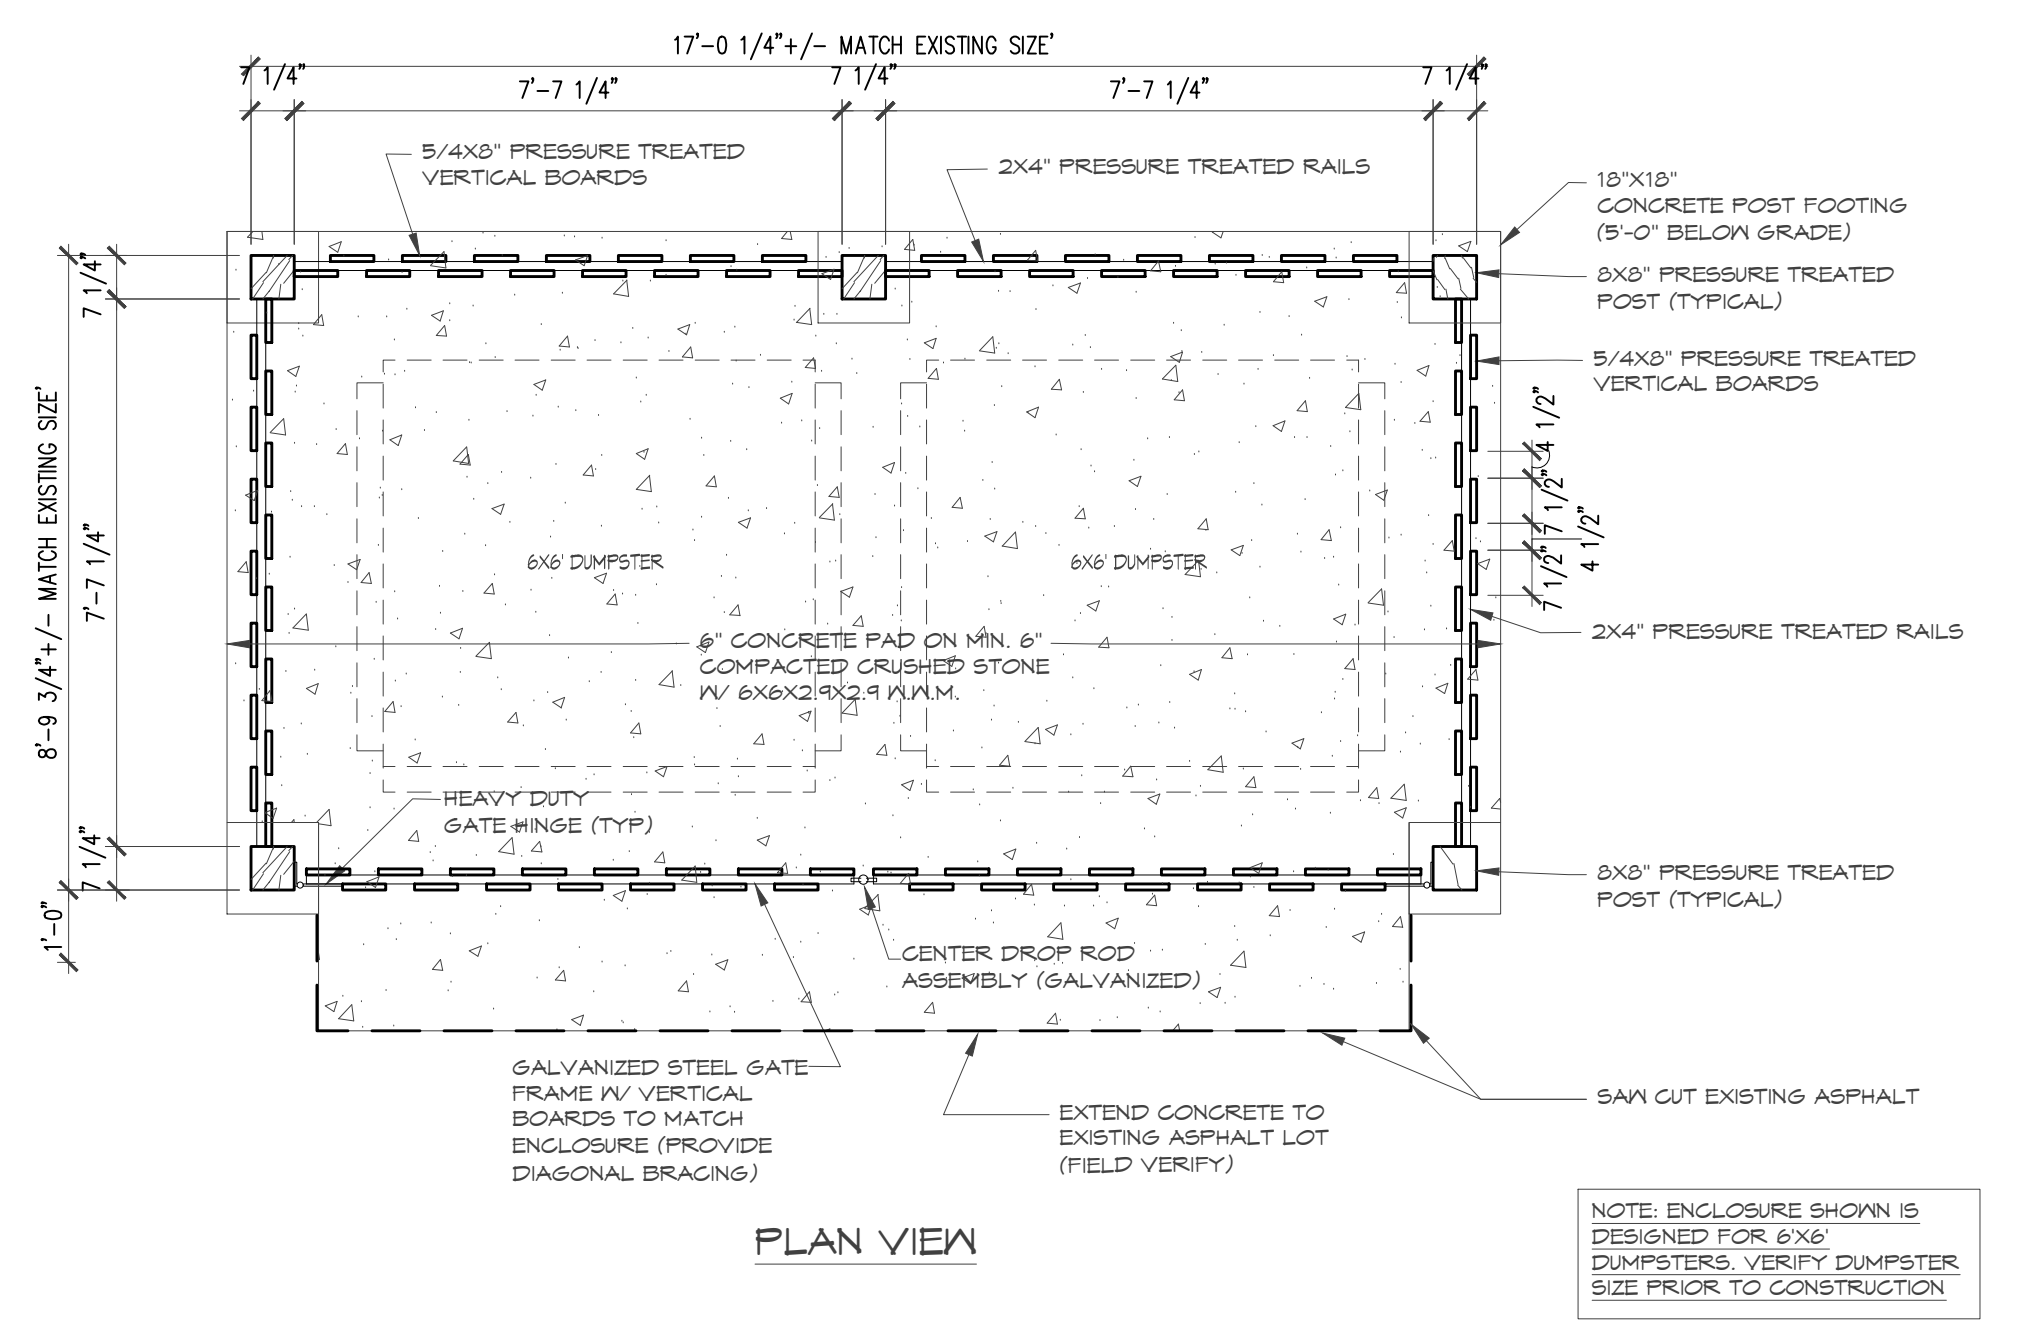


**20 DUMPSTER ENCLOSURE DETAILS**  
 SCALE: NONE

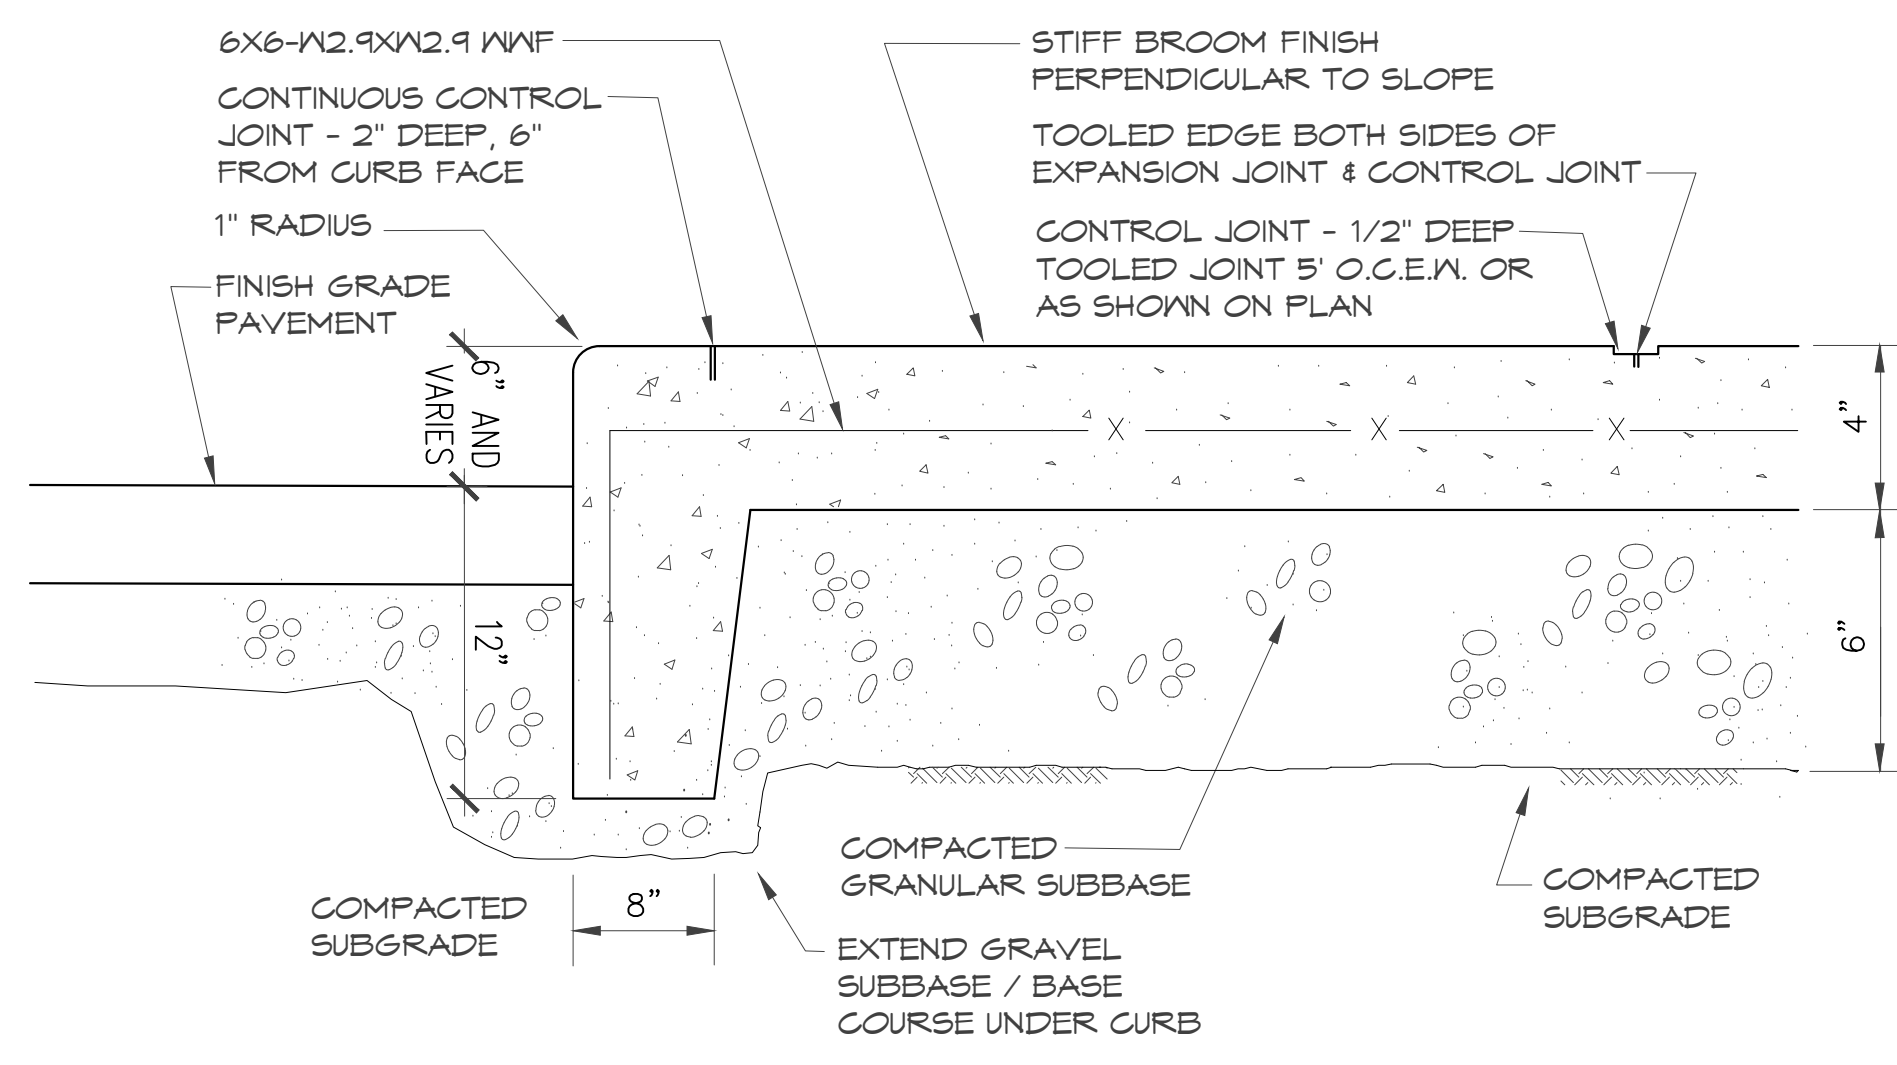


**12 INTEGRAL CURB / SIDEWALK DETAIL**  
 SCALE: NONE

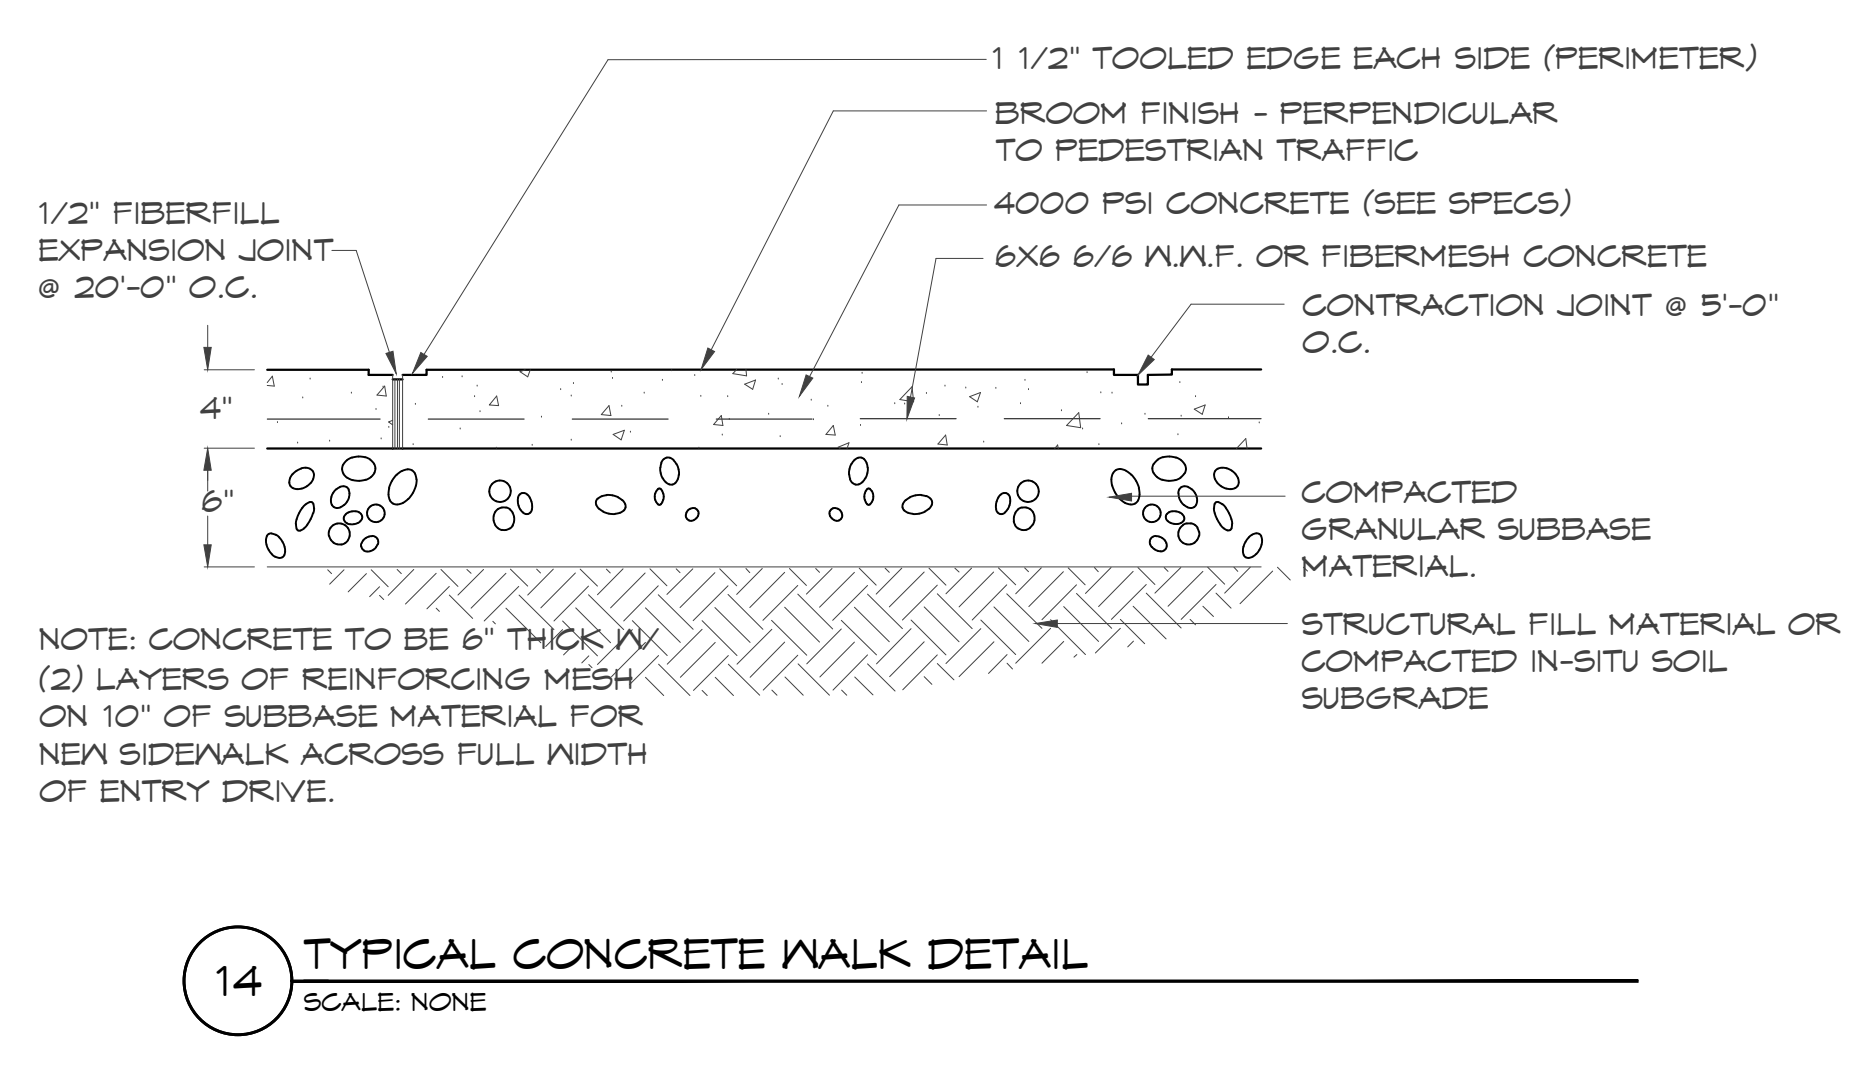

**14 TYPICAL CONCRETE WALK DETAIL**  
 SCALE: NONE

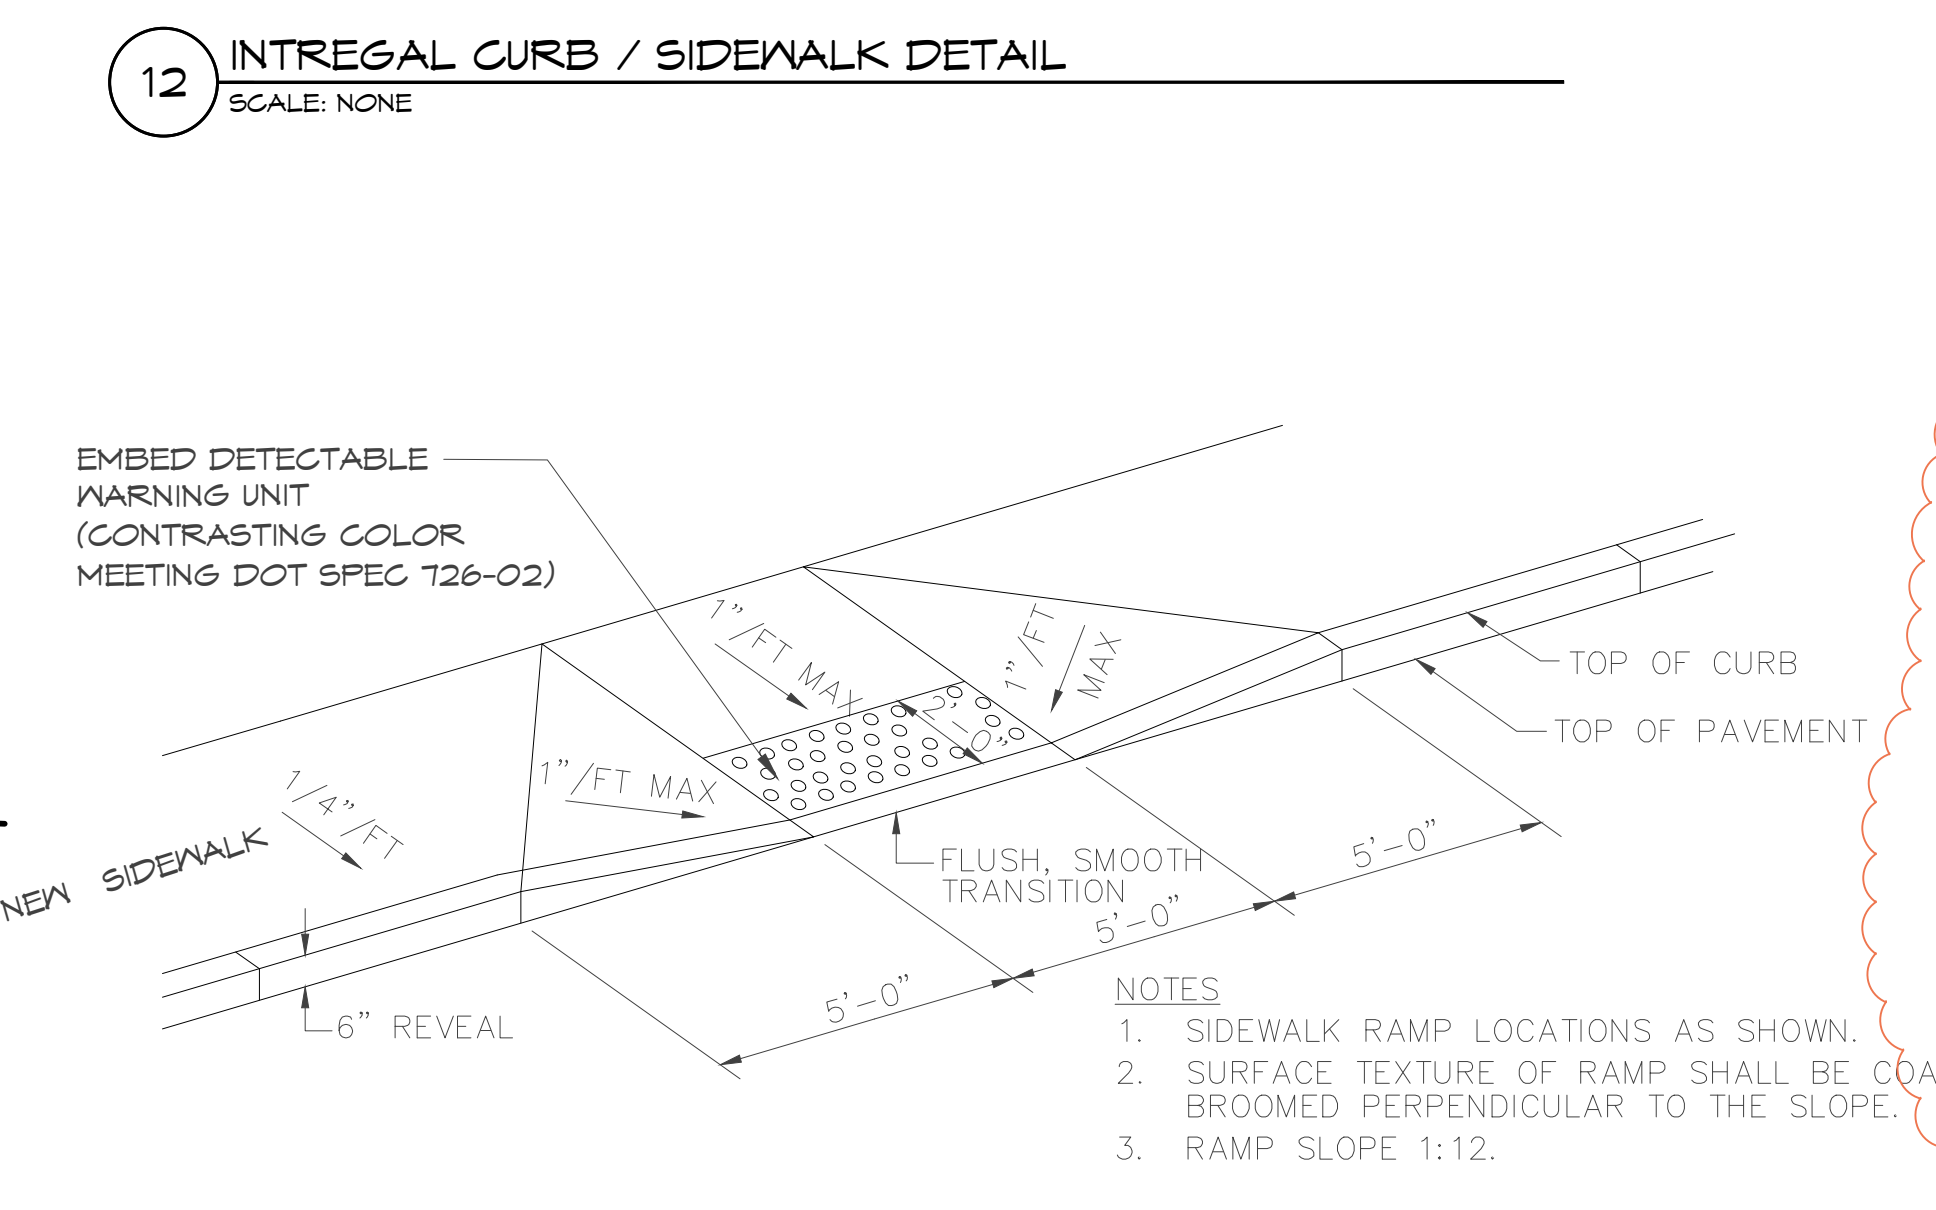

**22 TYPICAL CURB CUT ADA DETAIL**  
 SCALE: NONE

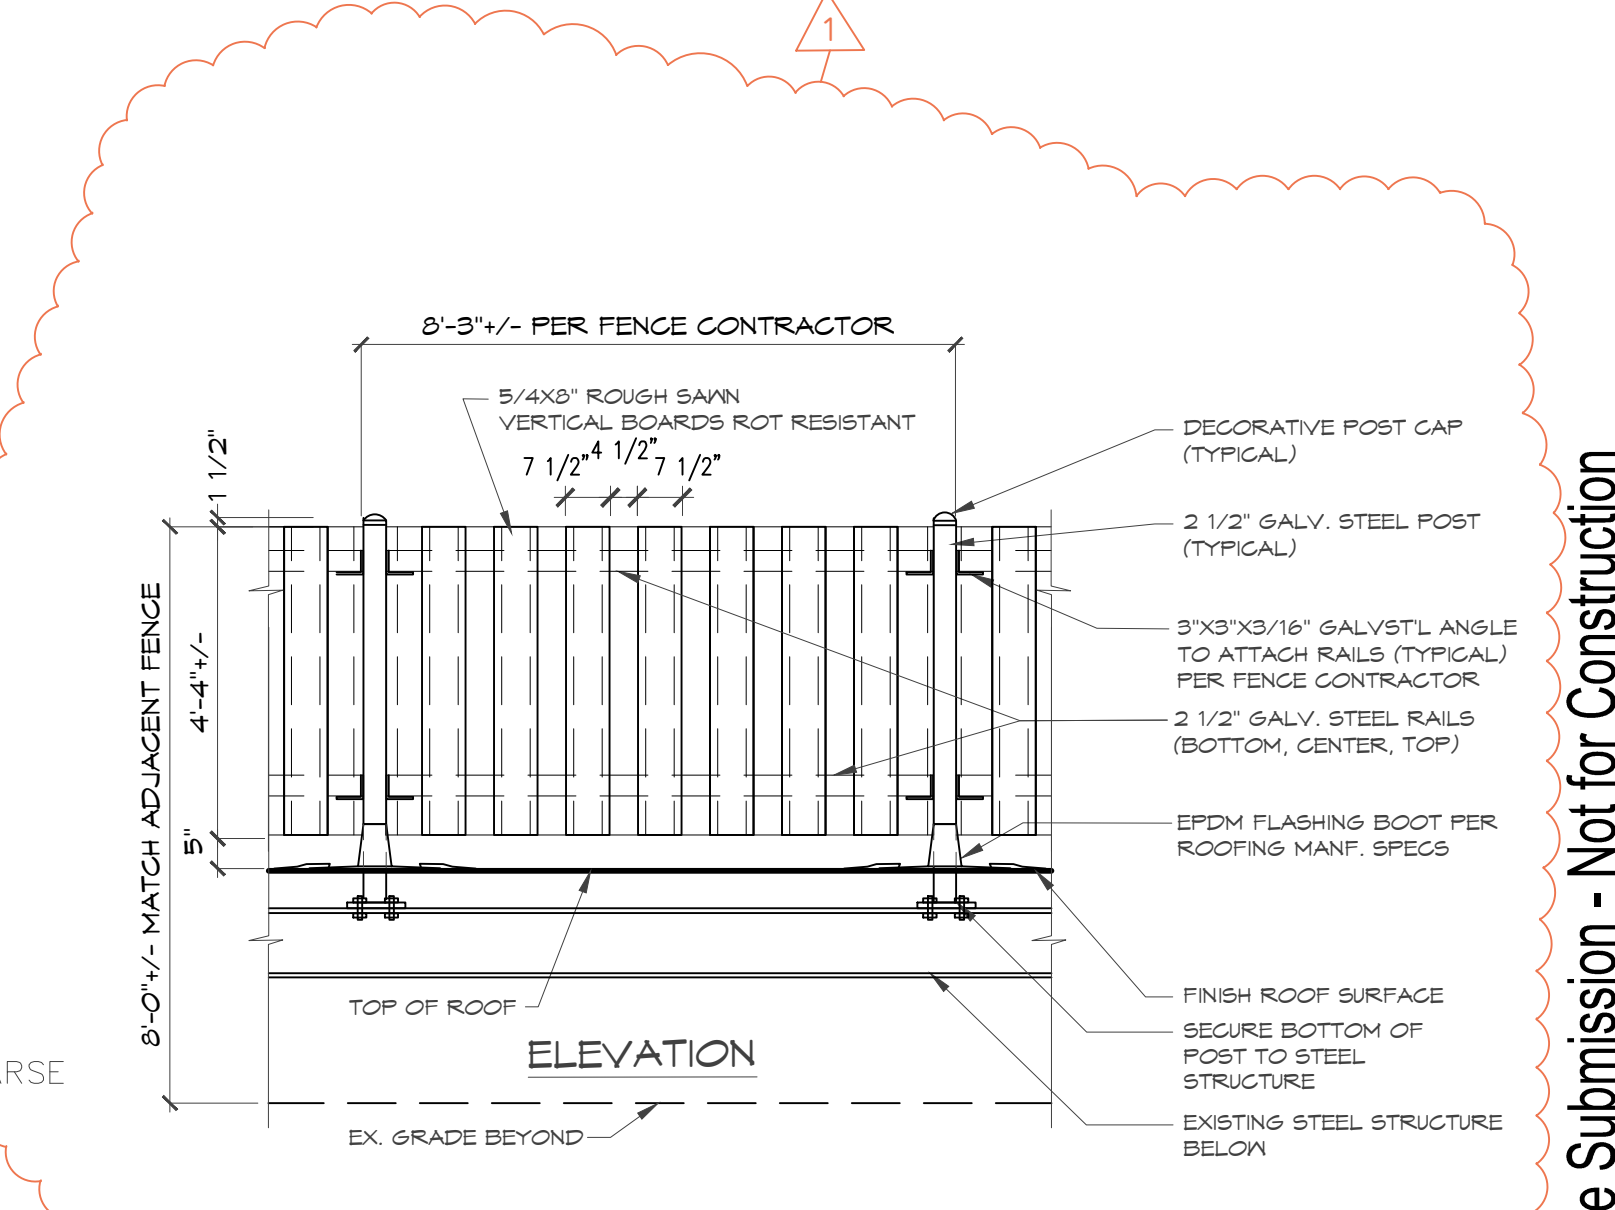

**24 NEW ROOFTOP WOOD FENCE SCREEN**  
 SCALE: NONE

IT IS A VIOLATION OF THE NEW YORK STATE EDUCATION LAW FOR ANY PERSON UNLESS ACTING UNDER THE DIRECTION OF A LICENSED REGISTERED ARCHITECT TO ALTER AN ITEM ON THIS DOCUMENT IN ANYWAY.

**BALDWINSVILLE COMMONS**  
**31 E. GENESEE ST., BALDWINSVILLE, NY**

REVISIONS

NO.	DATE	BY
1	4.8.21	JFA

DATE: 3/13/21  
 SCALE: 1"=10'-0"  
 DRAWN: JFA  
 PROJ.: =  
 TITLE: PARTIAL SITE PLAN & DETAILS

**ST-3**

Village Submission - Not for Construction