



10 FIRST FLOOR PLAN
SCALE: 1/8"=1'-0"

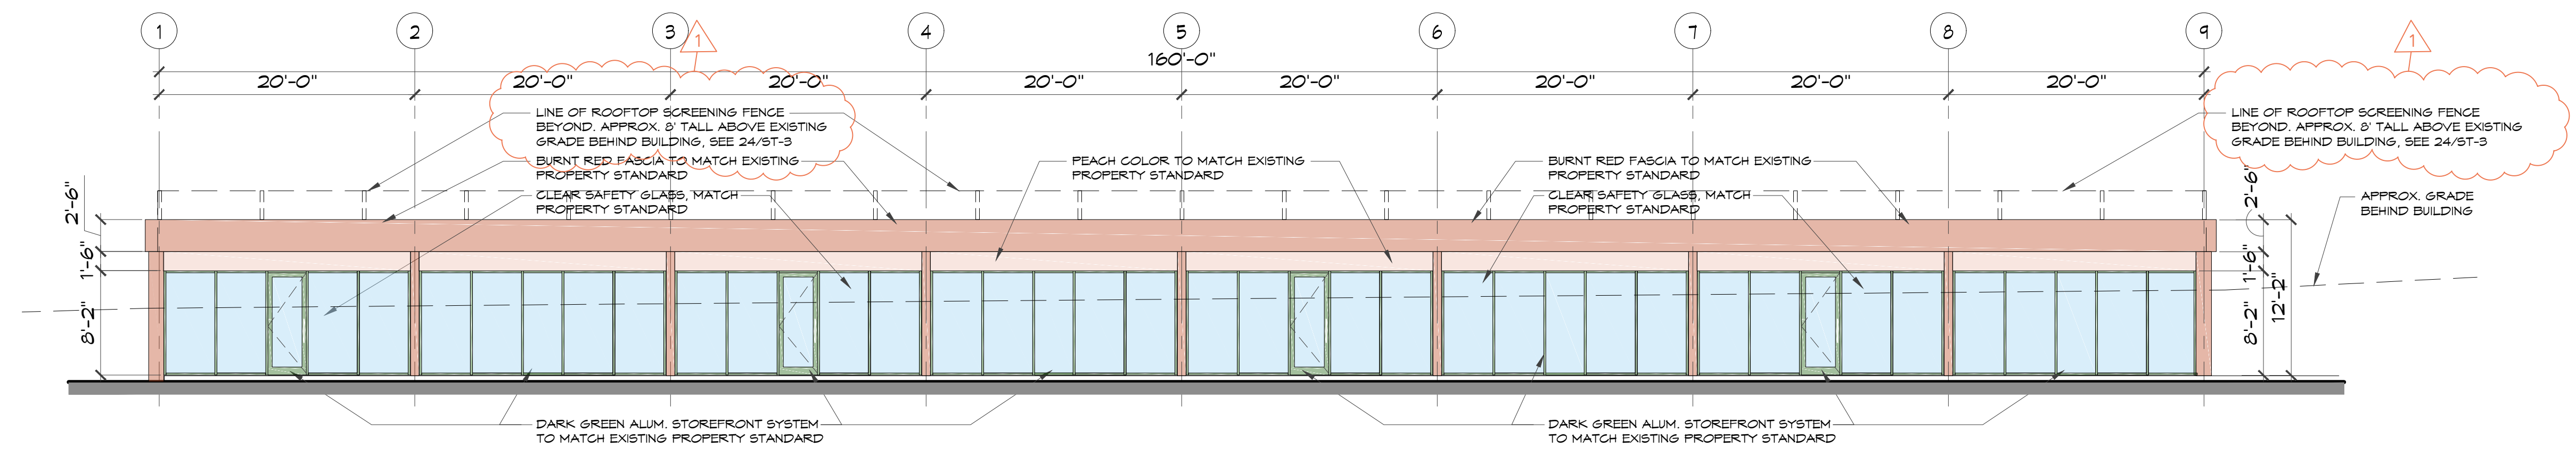

12 FRONT ELEVATION (SOUTH)
SCALE: 1/8"=1'-0"

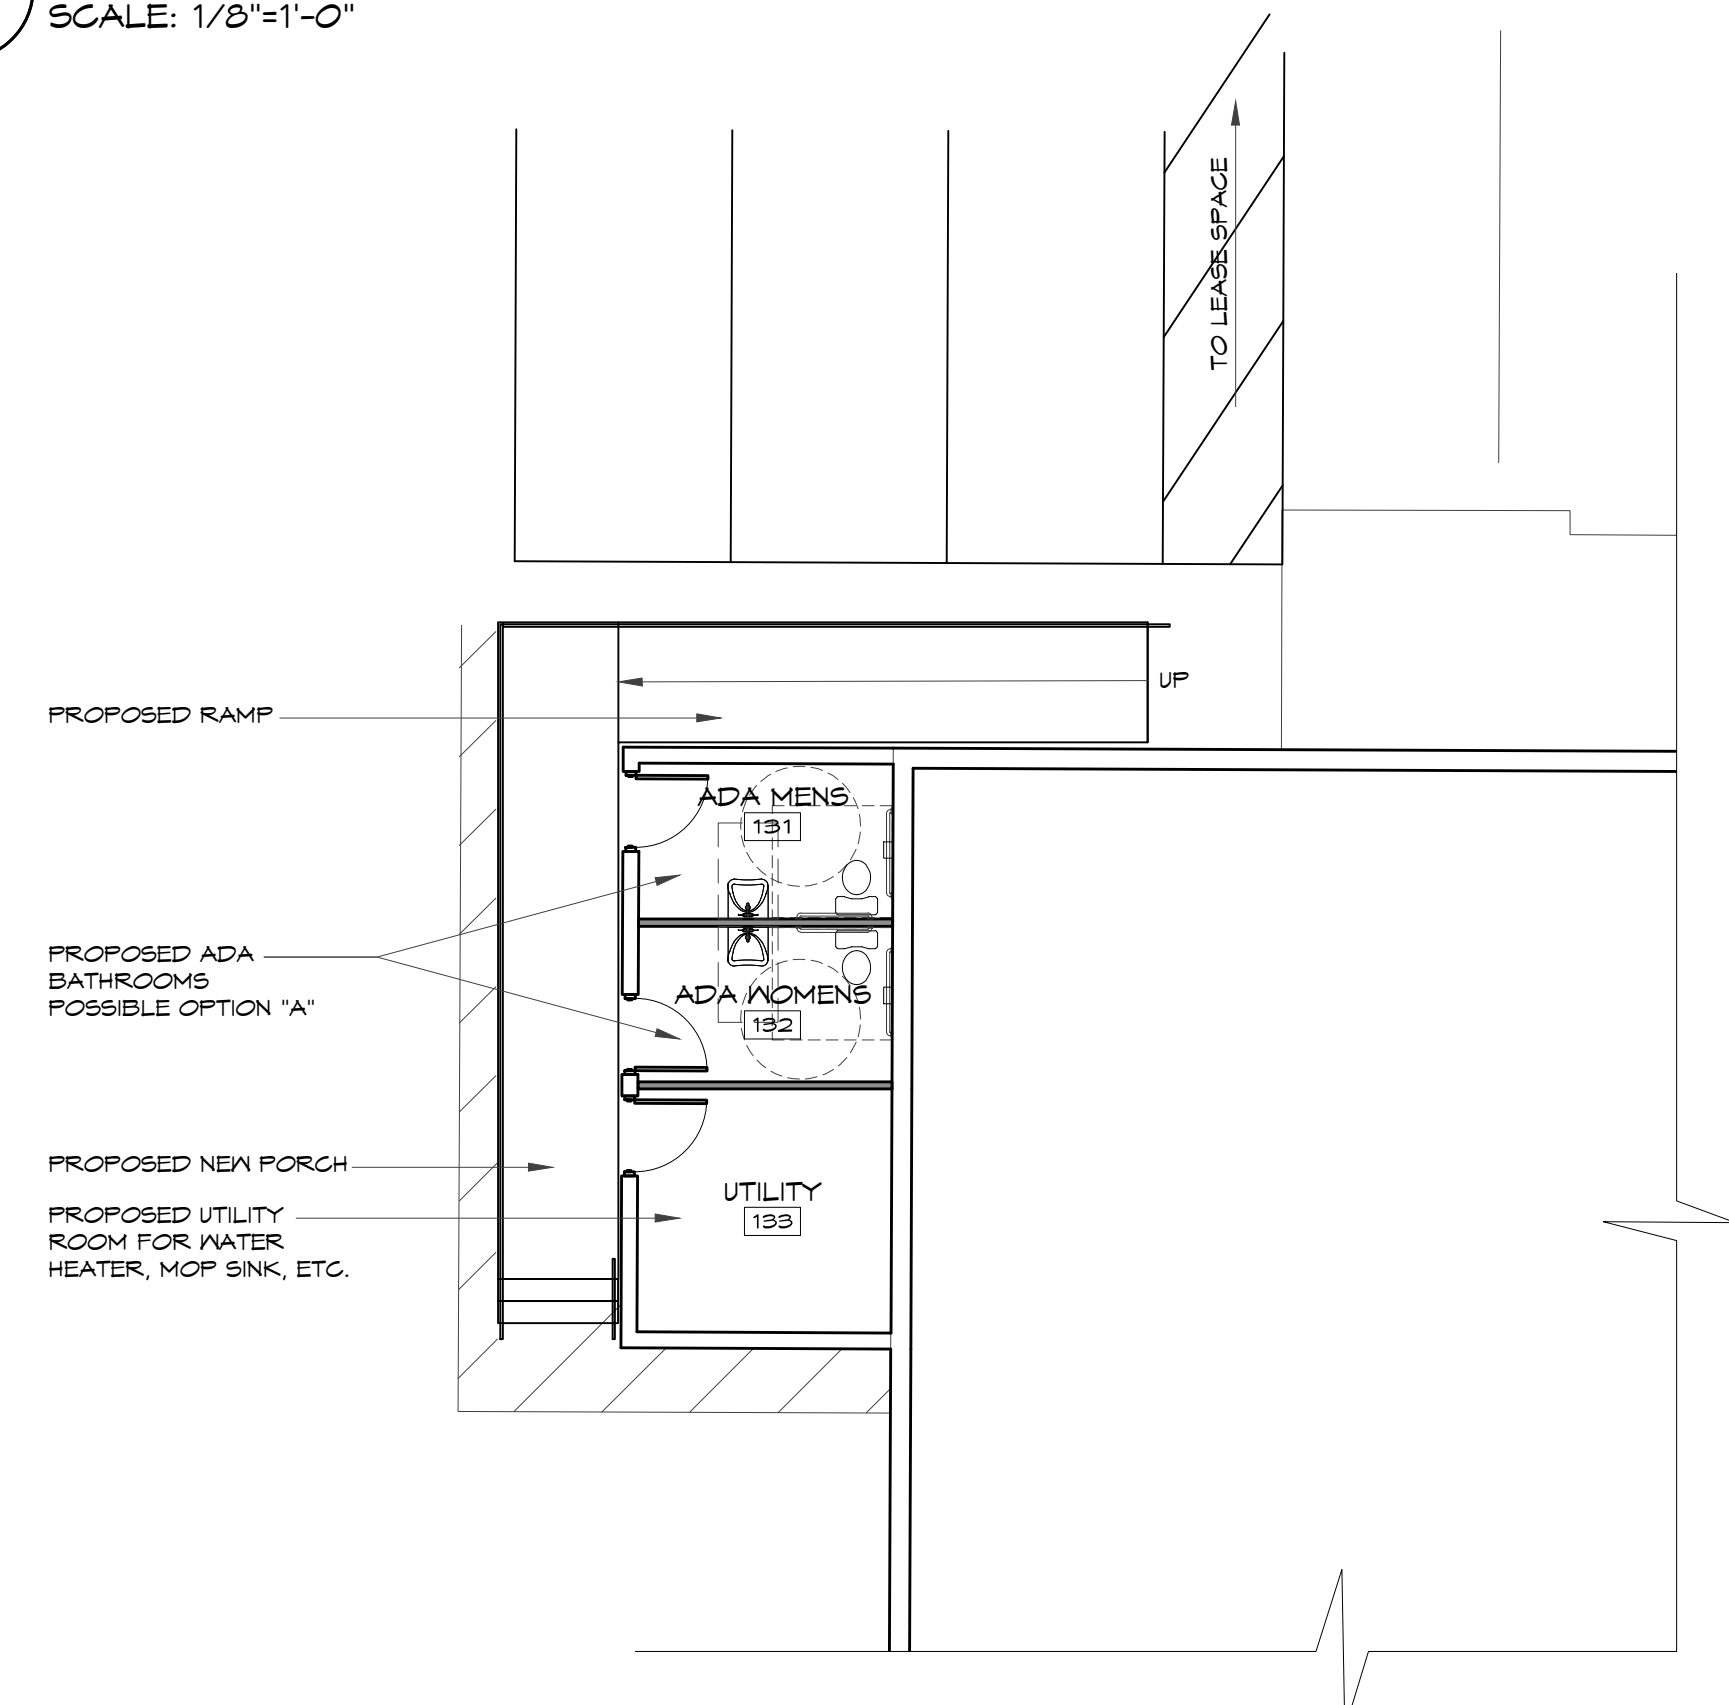

20 PARTIAL FIRST FLOOR PLAN
SCALE: 1/8"=1'-0"

IT IS A VIOLATION OF THE NEW YORK STATE EDUCATION LAW FOR ANY PERSON, UNLESS ACTING UNDER THE DIRECTION OF A LICENSED REGISTERED ARCHITECT, TO ALTER AN ITEM ON THIS DOCUMENT IN ANYWAY.

BALDWINVILLE COMMONS
31 E. GENESEE ST., BALDWINVILLE, NY

REVISIONS

NO.	DATE	BY
1	4.8.21	JFA

DATE 3/13/21
SCALE 1/8"=1'-0"
DRAWN JFA
PROJ. =
TITLE

FLOOR PLAN

A-100

Village Submission - Not for Construction