


10 SOUTH ELEVATION
SCALE: 3/16"=1'-0"

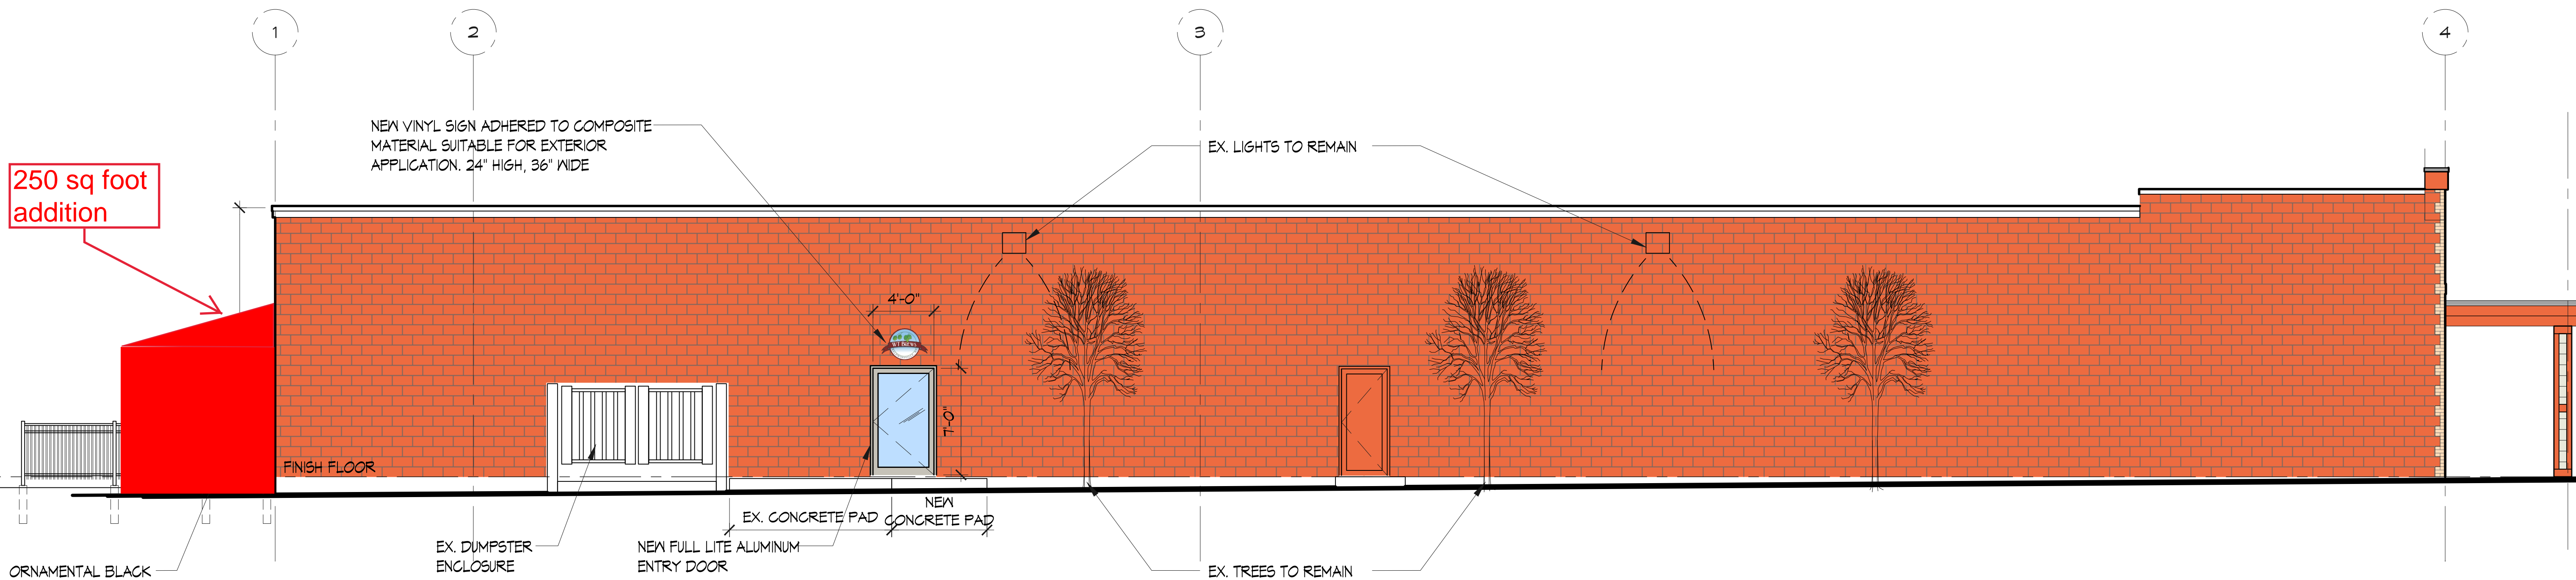

20 EAST ELEVATION
SCALE: 3/16"=1'-0"

IT IS A VIOLATION OF THE NEW YORK STATE EDUCATION LAW FOR ANY PERSON, UNLESS ACTING UNDER THE DIRECTION OF A LICENSED REGISTERED ARCHITECT, TO ALTER AN ITEM ON THIS DOCUMENT IN ANY WAY.

WT Brews
18 EAST GENESEE STREET
BALDWINVILLE, NEW YORK

REVISIONS

NO.	DATE	BY

DATE 1/30/17
SCALE -
DRAWN JFA
PROJ. -
TITLE

NEW ELEVATIONS
A201