



File: V:\PROJECTS\SNY170716\CADD\ACAD\VOBES ISLAND - BVILLE\ARCHITECT PLANS\2024-10-07\_TREELINE\COPY OF TREELINE FRONT ELEVATION\_09/22/2024.DWG  
 Saved: 10/9/2024 9:51:06 AM Plotted: 10/9/2024 9:51:37 AM User: Harrell, Benjamin

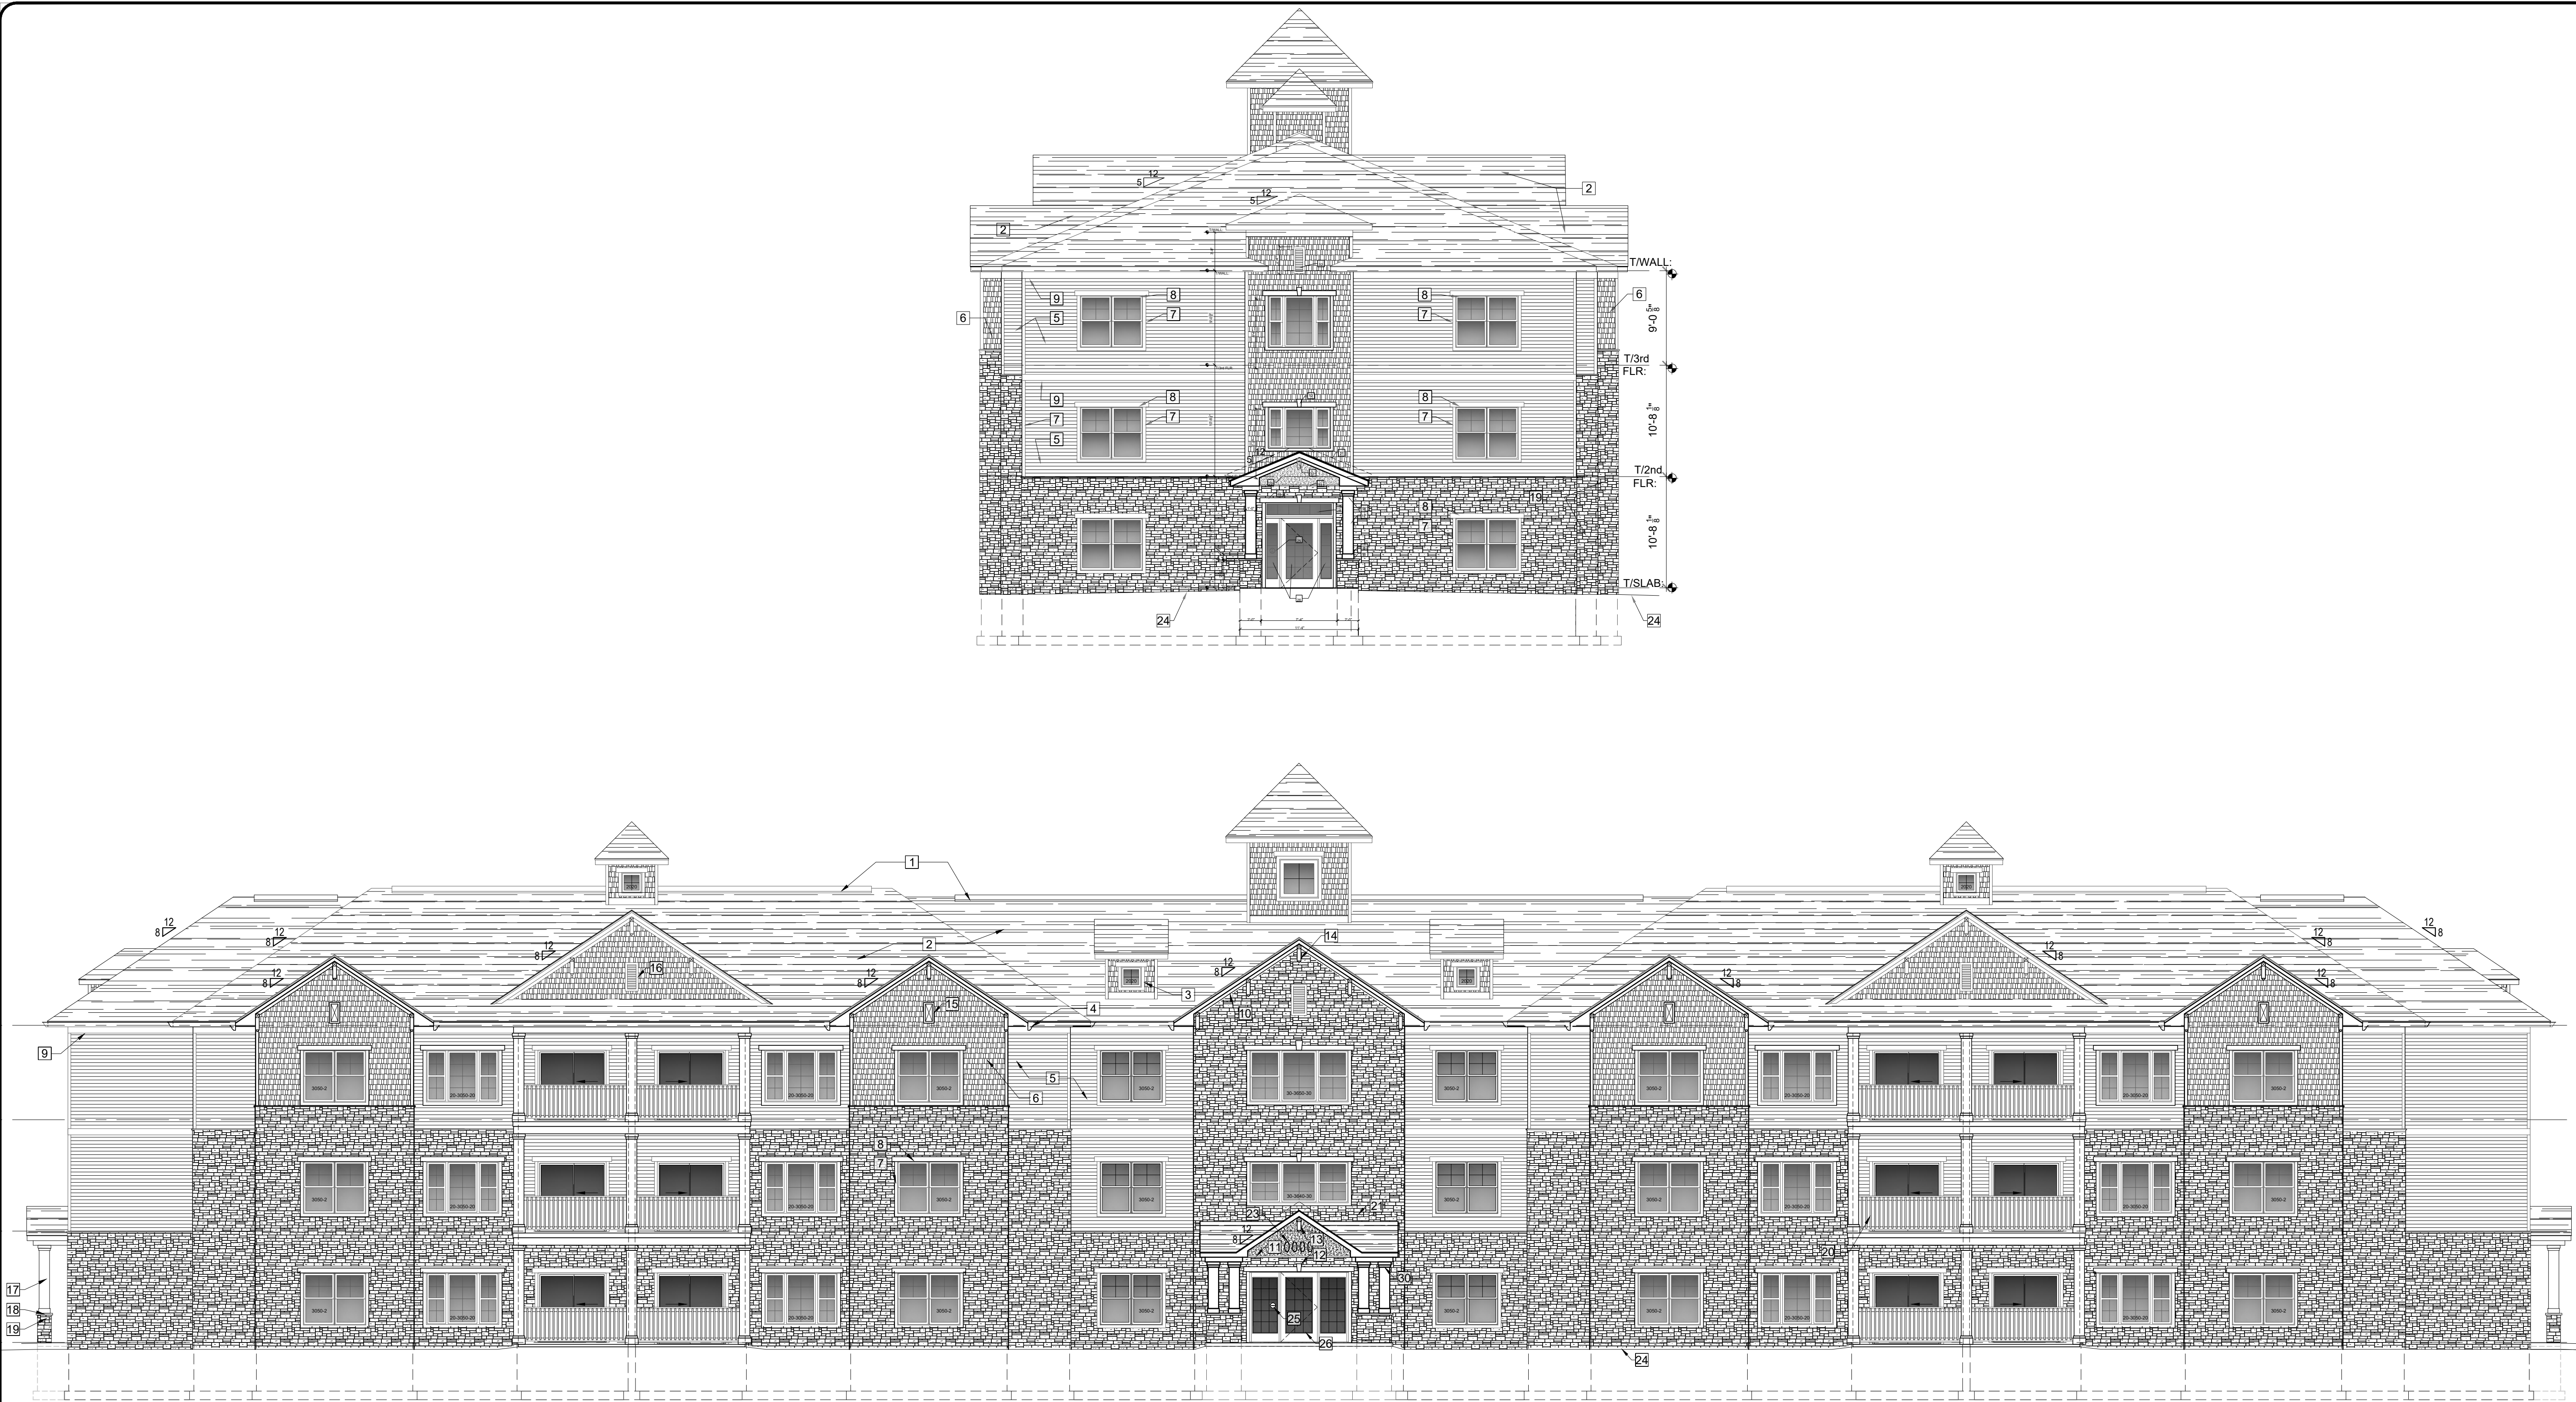


### ELEVATION KEYNOTES


1. CONTINUOUS RIDGE VENT. EXTERNAL BAFFLE TYPE w/ SNOW GUARD.
2. ASPHALT ROOF SHINGLES. TYPE, STYLE AND COLOR TBD BY OWNER / CONTRACTOR.
3. DORMER WINDOW AS SCHEDULED.
4. ALUMINUM GUTTER. (NOT ALL LOCATIONS SHOWN. REFER TO ROOF PLAN ON A-140 FOR MISSING LOCATIONS.) (DOWNSPOUTS NOT SHOWN, TO BE DETERMINED IN THE FIELD.)
5. HORIZONTAL CLAPBOARD VINYL SIDING, 4" EXPOSURE. (TYPE, STYLE AND COLOR TBD BY OWNER / CONTRACTOR.)
6. HORIZONTAL SHAKE-SHINGLE VINYL SIDING, 7" EXPOSURE. (TYPE, STYLE AND COLOR TBD BY OWNER / CONTRACTOR.)
7. 1 x 4 PVC TRIM BOARDS.
8. 1 x 6 PVC TRIM BOARDS.
9. 1 x 8 PVC TRIM BOARDS.
10. 1 x 10 PVC TRIM BOARDS.
11. "J" CHANNEL TRIM.
12. PVC KEYSTONE TRIM BLOCK. 9"H x 6"W1 x 4"W2.
13. PVC BRACKET. 16" H x 9" EXTENSION x 4" SQ.
14. PVC BRACKET. 20" H x 12" EXTENSION x 4" SQ.
15. PVC MEDALLION. 12" W x 24" H.
16. PVC FALSE LOUVER. 18" W x 36" H.
17. PVC COLUMN WRAPS AND TRIMS.
18. 1 1/2" THICK PVC PIER CAP w/ TAPERED EDGES.
19. STONE SIDING PANELS. (VERSETTA STONE OR EQUIVALENT. COLOR TBD.)
20. P.T. WOOD RAILING SYSTEM. SEE WALL SECTION FOR DETAILS. (ALTERNATE RAILING: PVC SYSTEM.)
21. EXTEND WALL FLASHING UP 8" MINIMUM.
22. 8" HIGH ADDRESS NUMERALS. 1" STAND OFF. TYPICAL.
23. 12" HIGH ADDRESS NUMERALS. 1" STAND OFF. TYPICAL.
24. APPROXIMATE GRADE LOCATION. SEE SITE PLAN BY OTHERS.
25. V-FRR FLOOR AND ROOF TRUSS IDENTIFICATION STICKER LOCATIONS PER TABLE 1-1254 OF NYCORPARY 1254 - IDENTIFICATION OF BUILDINGS UTILIZING TRUSS TYPE CONSTRUCTION. SUBCHAPTER C OF CHAPTER XXXIII OF TITLE 19 OF THE OFFICIAL COMPILATION OF CODES, RULES AND REGULATIONS OF THE STATE OF NEW YORK. SEE SHEET Q-009 FOR MORE INFORMATION.
26. 3'-6"W X 6'-8"H. INSULATED DOOR w/ FULL HEIGHT. I.G. PANEL & 32"W I.G. SIDE LIGHTS EACH SIDE.
27. 3'-6"W X 6'-8"H. INSULATED DOOR w/ FULL HEIGHT. I.G. PANEL & 16"W I.G. SIDE LIGHTS EACH SIDE.
28. 16"H I.G. TRANSOM UNIT OVER DOOR AND SIDELIGHTS.
29. SMOOTH BOARD PANEL SIDING w/ TEXTURED FINISH.
30. 1 x 3 PVC TRIM BOARDS.
31. 1 x 2 PVC TRIM BOARDS.
32. PVC FALSE LOUVER. 13"W x 31"H.

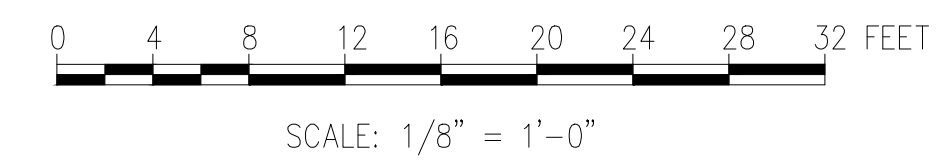

No.	Submitter / Revision	By	App'd	Date
11	PDD Modification Submission September 2024	BGH	JFT	10/7/24
10	PDD Modification Submission September 2024	BGH	JFT	9/9/24
9	PDD Modification Initial Submission July 2024	BGH	JFT	7/9/24
8	Revised Trash Enclosure at Apartment Building	PBY	JFT	04/19

 

**FOBES ISLAND, LLC**  
 8233 PARK RIDGE PATH STE 2  
 LIVERPOOL, NEW YORK 13090

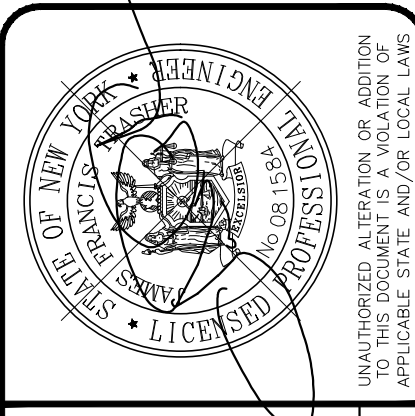

  
 One Park Plaza, 300 South Street, Suite 600  
 311-671-3920 | www.gmaonline.com  
 Designed: BGH | Drawn: BGH | Checked: JFT

**FOBES ISLAND DEVELOPMENT MODIFICATION**  
 VILLAGE OF BALDWINVILLE, COUNTY OF ONONDAGA, STATE OF NEW YORK  
**BUILDING ELEVATIONS**  
 Issue Date: 9/9/24 | Project No.: 17076 | Scale: AS SHOWN

**A-200**